


	P1	P2	P3	P4	P5	P6	P7	P8	P9
Terrain	102.33 3.13 3.09 3.36	101.23	101.37	101.37	101.31	101.16	101.02	101.01	101.08 153.15 155.47 158.00
	14.64	20.00	20.00	20.00	20.00	20.00	20.00	20.00	11.20
Projet	104.00 2.47	104.00	104.00	104.00	104.00	104.00	104.00	104.00	104.00 155.41 158.00
	17.53	20.00	20.00	20.00	20.00	20.00	20.00	20.00	15.41

Mensura Genius

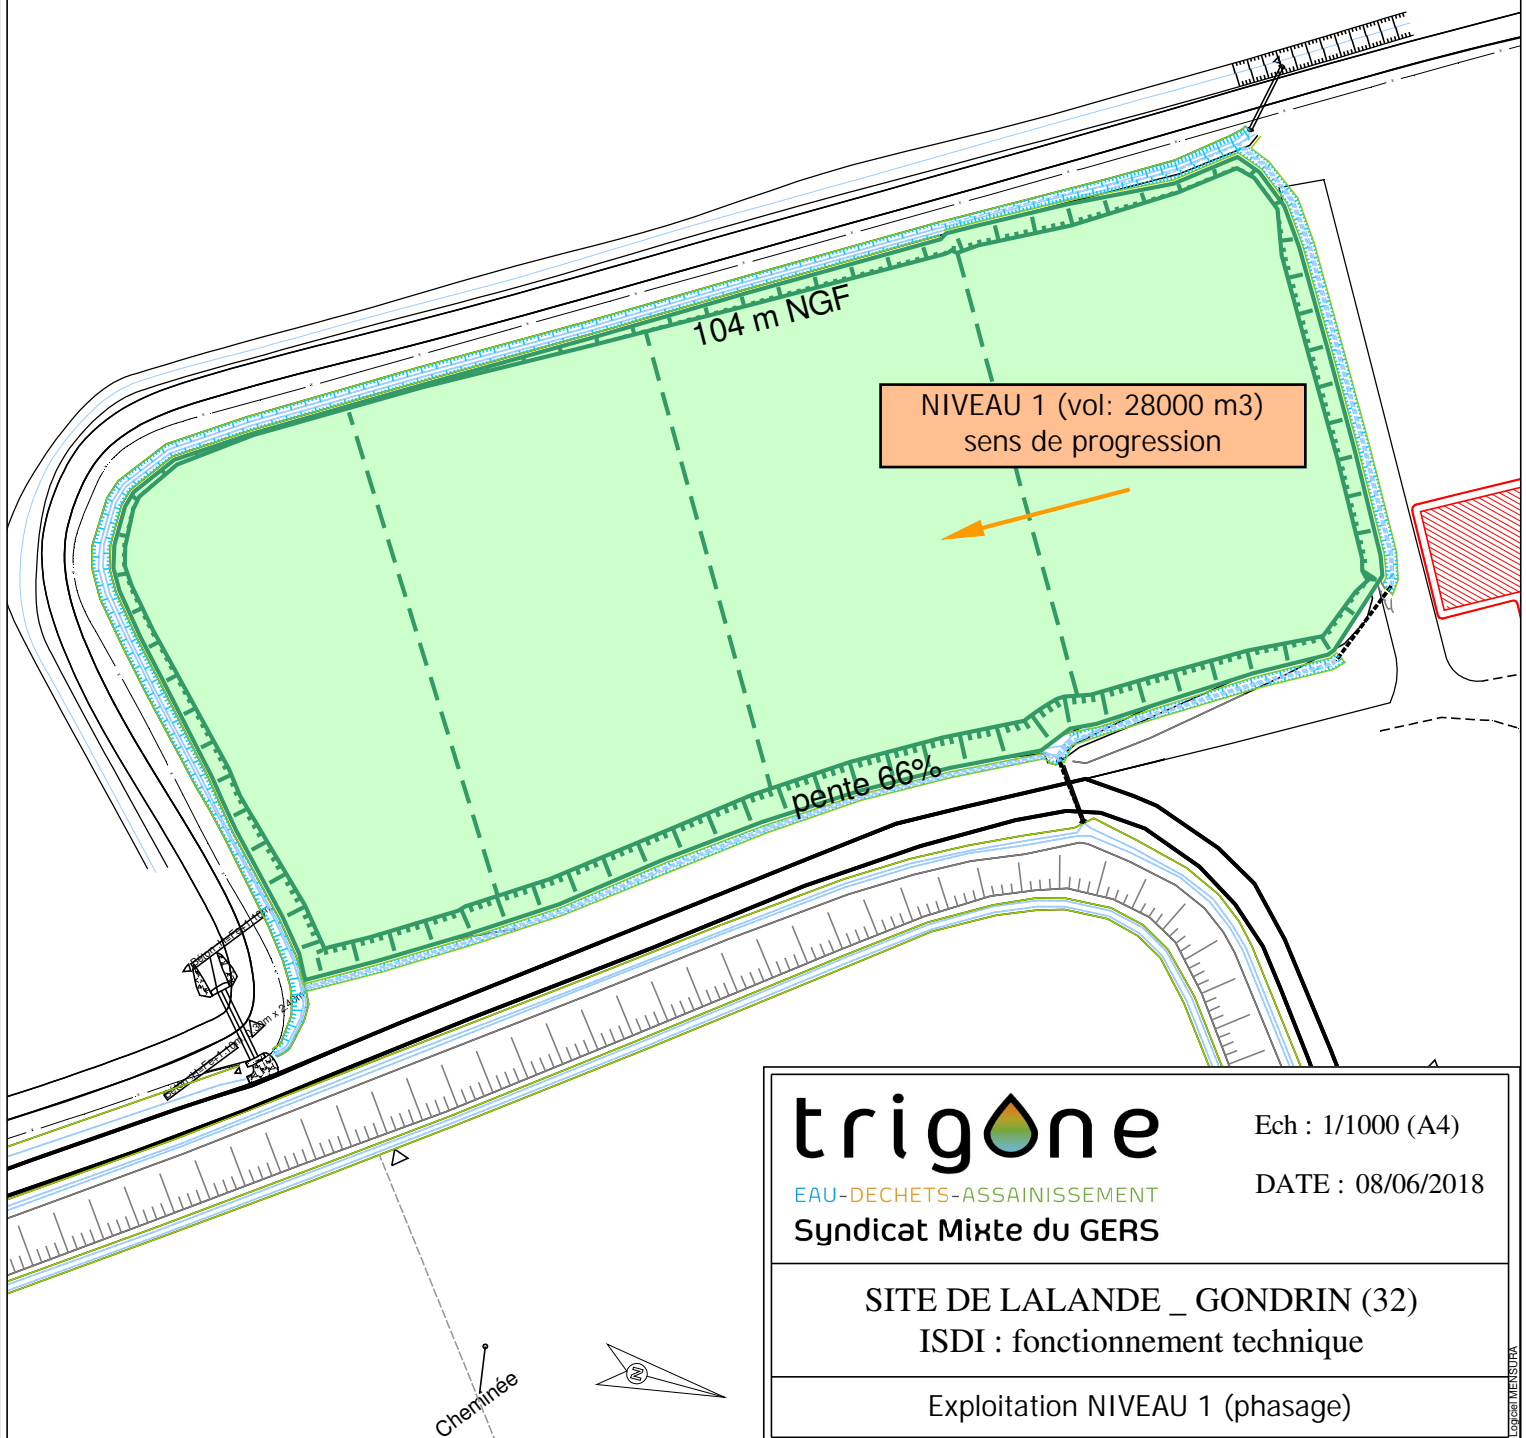

trigone

EAU-DECHETS-ASSAINISSEMENT

Syndicat Mixte du GERS

Ech : 1/1000 (A4)

DATE : 08/06/2018

SITE DE LALANDE _ GONDRIN (32)

ISDI : fonctionnement technique

Exploitation NIVEAU 1 (phasage)

Mensura