


Echelle X : 1/1000
Echelle Z : 1/500

Plan Comp : 95.0

	P.1	P.2	P.3	P.4	P.5	P.6	P.7	P.8	P.9
Terrain	N ₁₀₀ 102.33	101.23	101.37	101.38	101.31	101.16	101.02	101.01	101.08
	R ₀₀ 3.13 3.08 3.36	20.00	40.00	60.00	80.00	100.00	120.00	140.00	151.21 153.16 155.25
Projet	N ₁₀₀ 102.37	108.00	108.00	108.00	108.00	108.00	108.00	108.00	108.00
	R ₀₀ 8.53	11.47	20.00	20.00	20.00	20.00	20.00	20.00	9.33 149.33 157.21 153.16 155.25

Mensura Genius

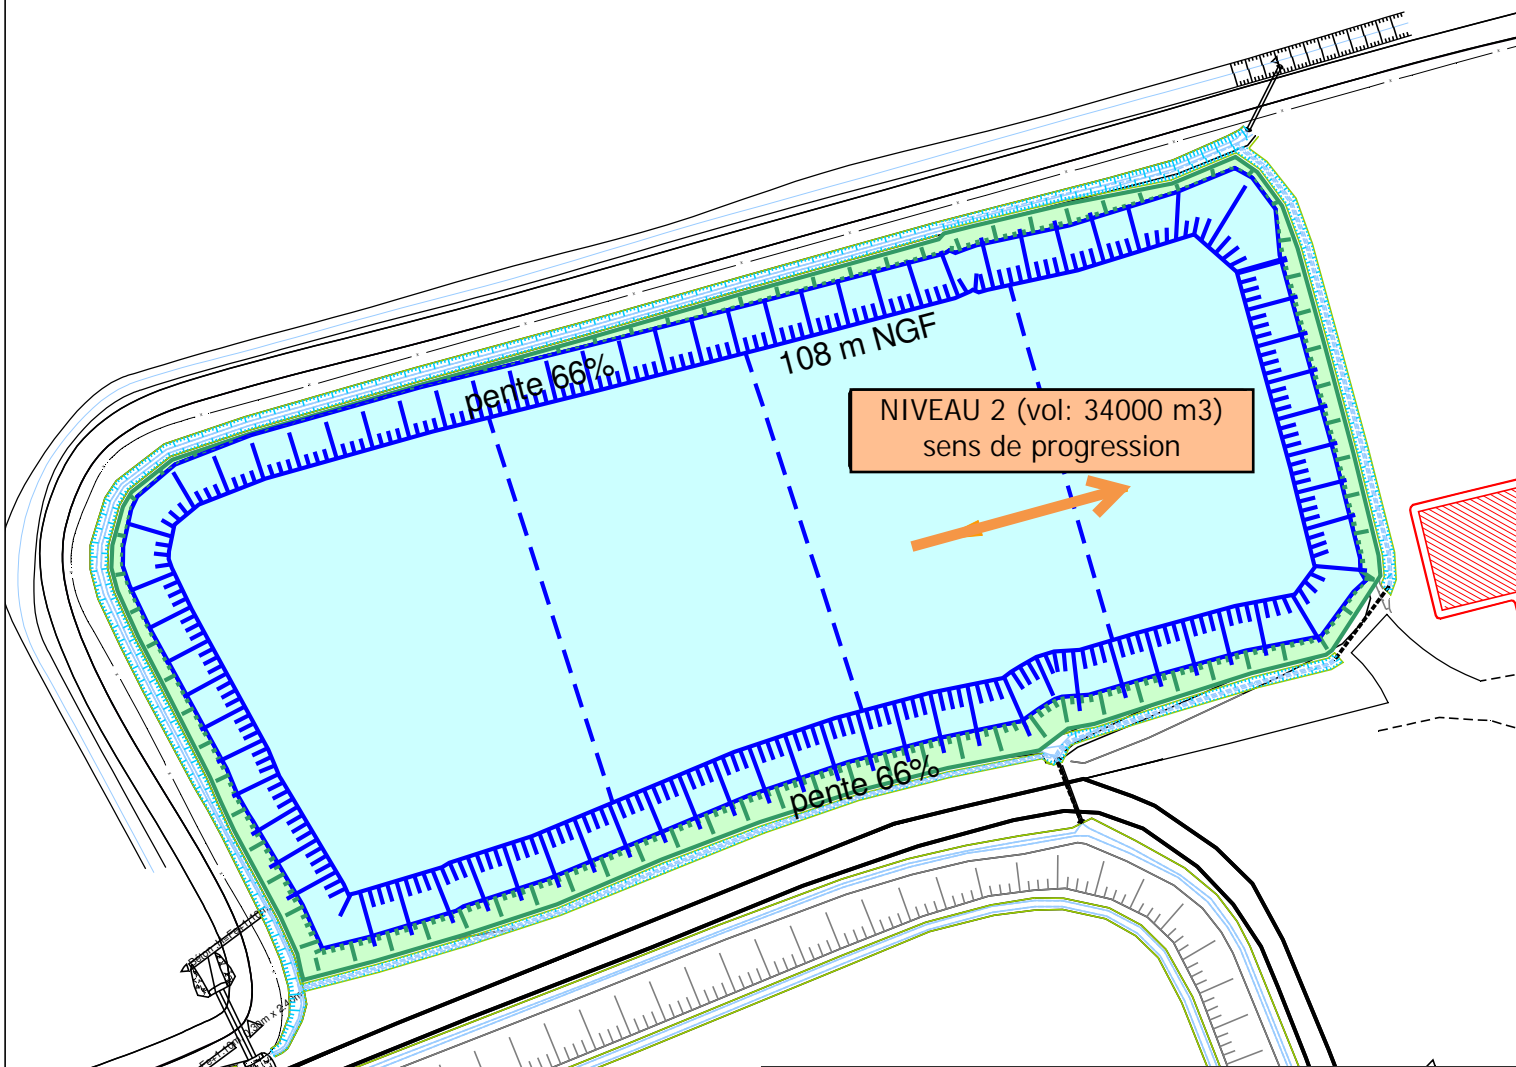

trigone
EAU-DECHETS-ASSAINISSEMENT
Syndicat Mixte du GERS

Ech : 1/1000 (A4)
DATE : 08/06/2018

SITE DE LALANDE _ GONDRIN (32)
ISDI : fonctionnement technique

Exploitation NIVEAU 2 (phasage)



Mensura